

PROJECT

PLANTATION WALK  
SUITE 410 SUBDIVIDE

PLANTATION  
FLORIDA

CONSULTANT

REVISIONS

No.	DATE	DESCRIPTION
01	08.09.23	CLIENT COMMENTS

SIGNATURES OF APPROVAL ADDITIONS, ALTERATIONS,  
OR REVISIONS TO THESE DRAWINGS AFTER APPROVAL  
HAS BEEN GIVEN, CONSTITUTE A CHANGE IN THE  
SCOPE OF WORK AS OUTLINED AND WILL BE  
ACCOMPLISHED AT THE CLIENT'S EXPENSE.

CLIENT: \_\_\_\_\_ DATE: \_\_\_\_\_

PROJECT PHASE

- SITE PLANNING
- SCHEMATIC DESIGN
- DESIGN DEVELOPMENT
- CONSTRUCTION DOCUMENTS

SCHEMATIC SPACE PLAN


PROJECT NUMBER: PW10SDP  
ISSUED: 07.18.23  
DRAWN BY: MAB  
CHECKED BY: MAB  
FILENAME: PW10SDP.dwg

SEAL SHEET


**SP-2A**



WALL STYLES

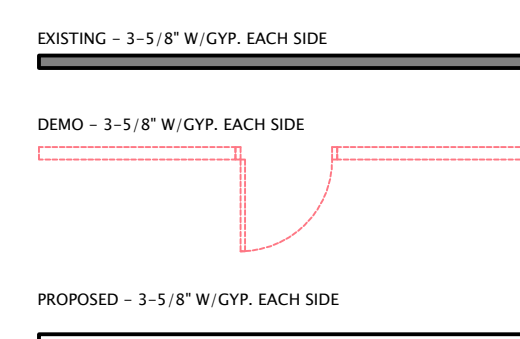

NOTE:  
ADD ALTERNATE FOR LARGE CONFERENCE ROOM TO BE FLOOR TO  
CEILING GLASS IN ALUMINUM U-CHANNEL.  
ADD ALTERNATE FOR OFFICE FRONTS TO BE ALL GLASS WALLS AND  
DOORS.

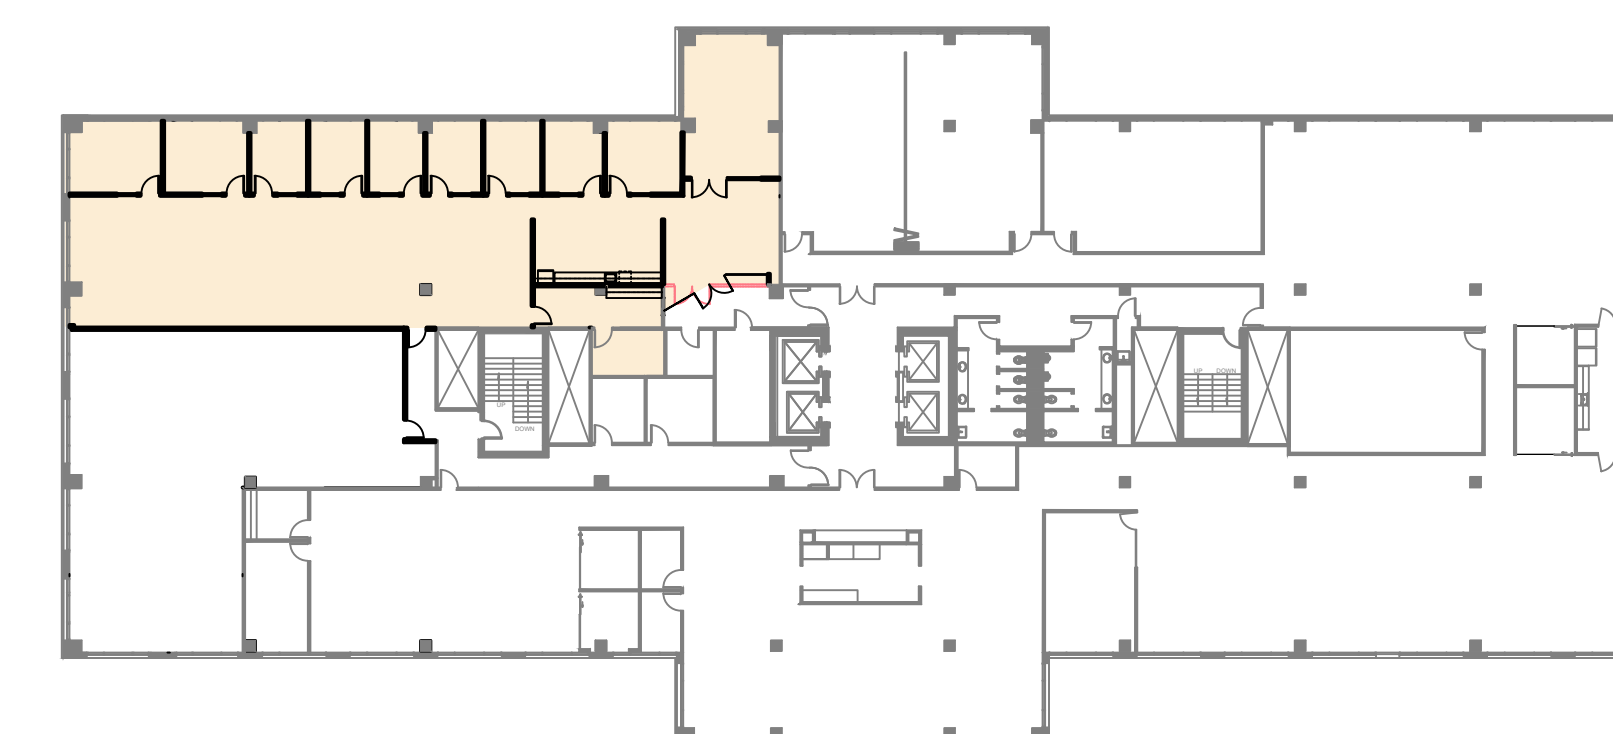

NOTE:  
FURNITURE IS SHOWN FOR ILLUSTRATIVE PURPOSES ONLY. TENANT  
IS RESPONSIBLE FOR ENSURING THAT ALL EXISTING & NEW FURNITURE  
WILL FIT IN APPLICABLE ROOMS.  
ALL ROOM SIZES ARE APPROXIMATE